

TOP OF PLATE


8'-0"

TOP OF SUB-FLOOR

TOP OF FDN WALL

11 1/2"

10"

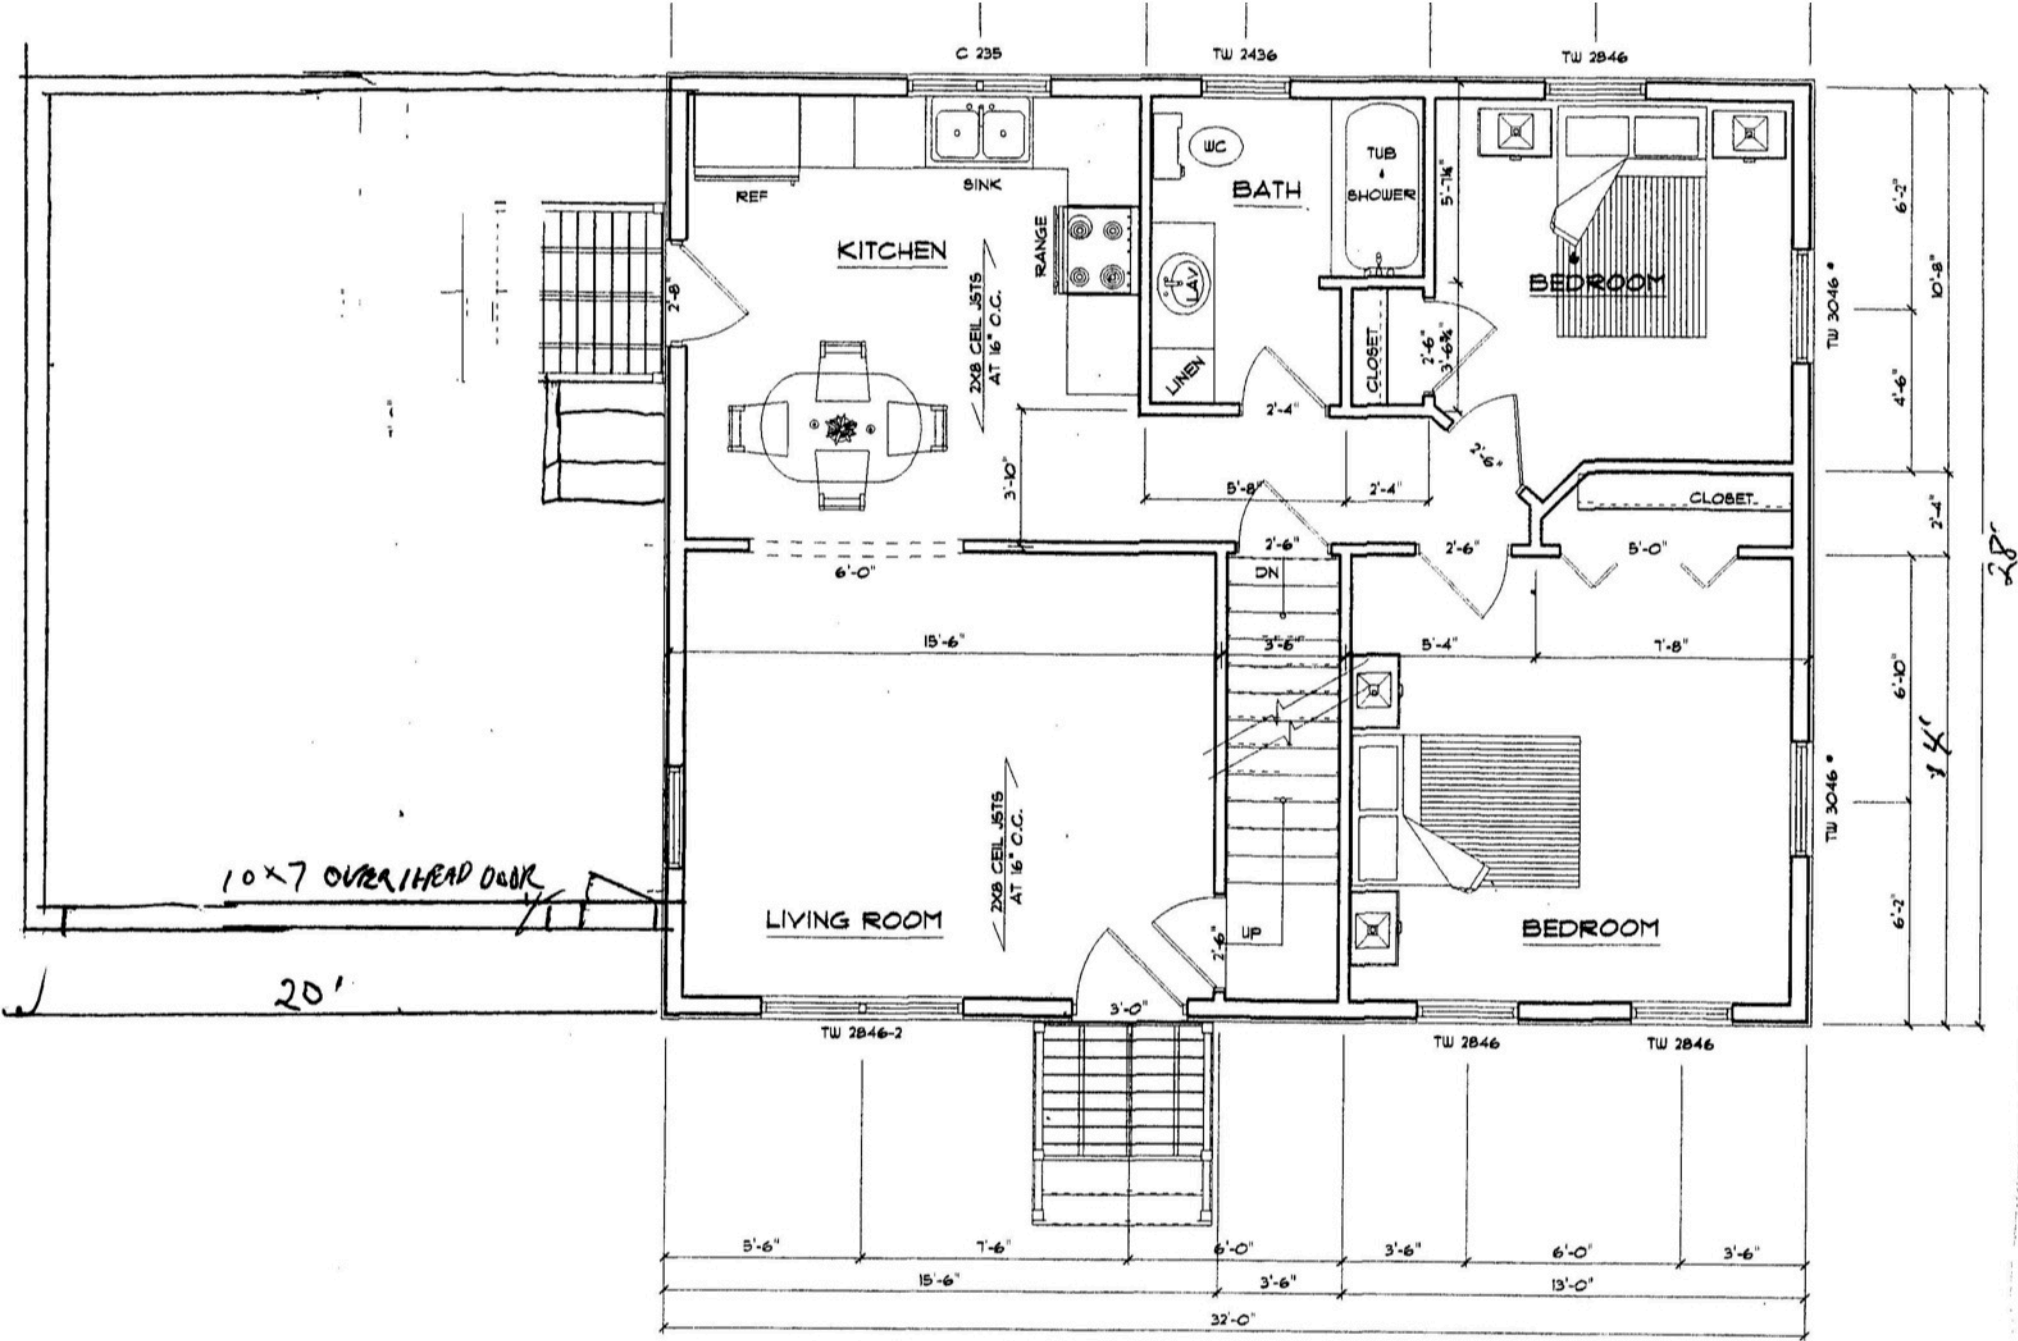

FLOOR PLAN

SCALE: 3/16" = 1'-0"